


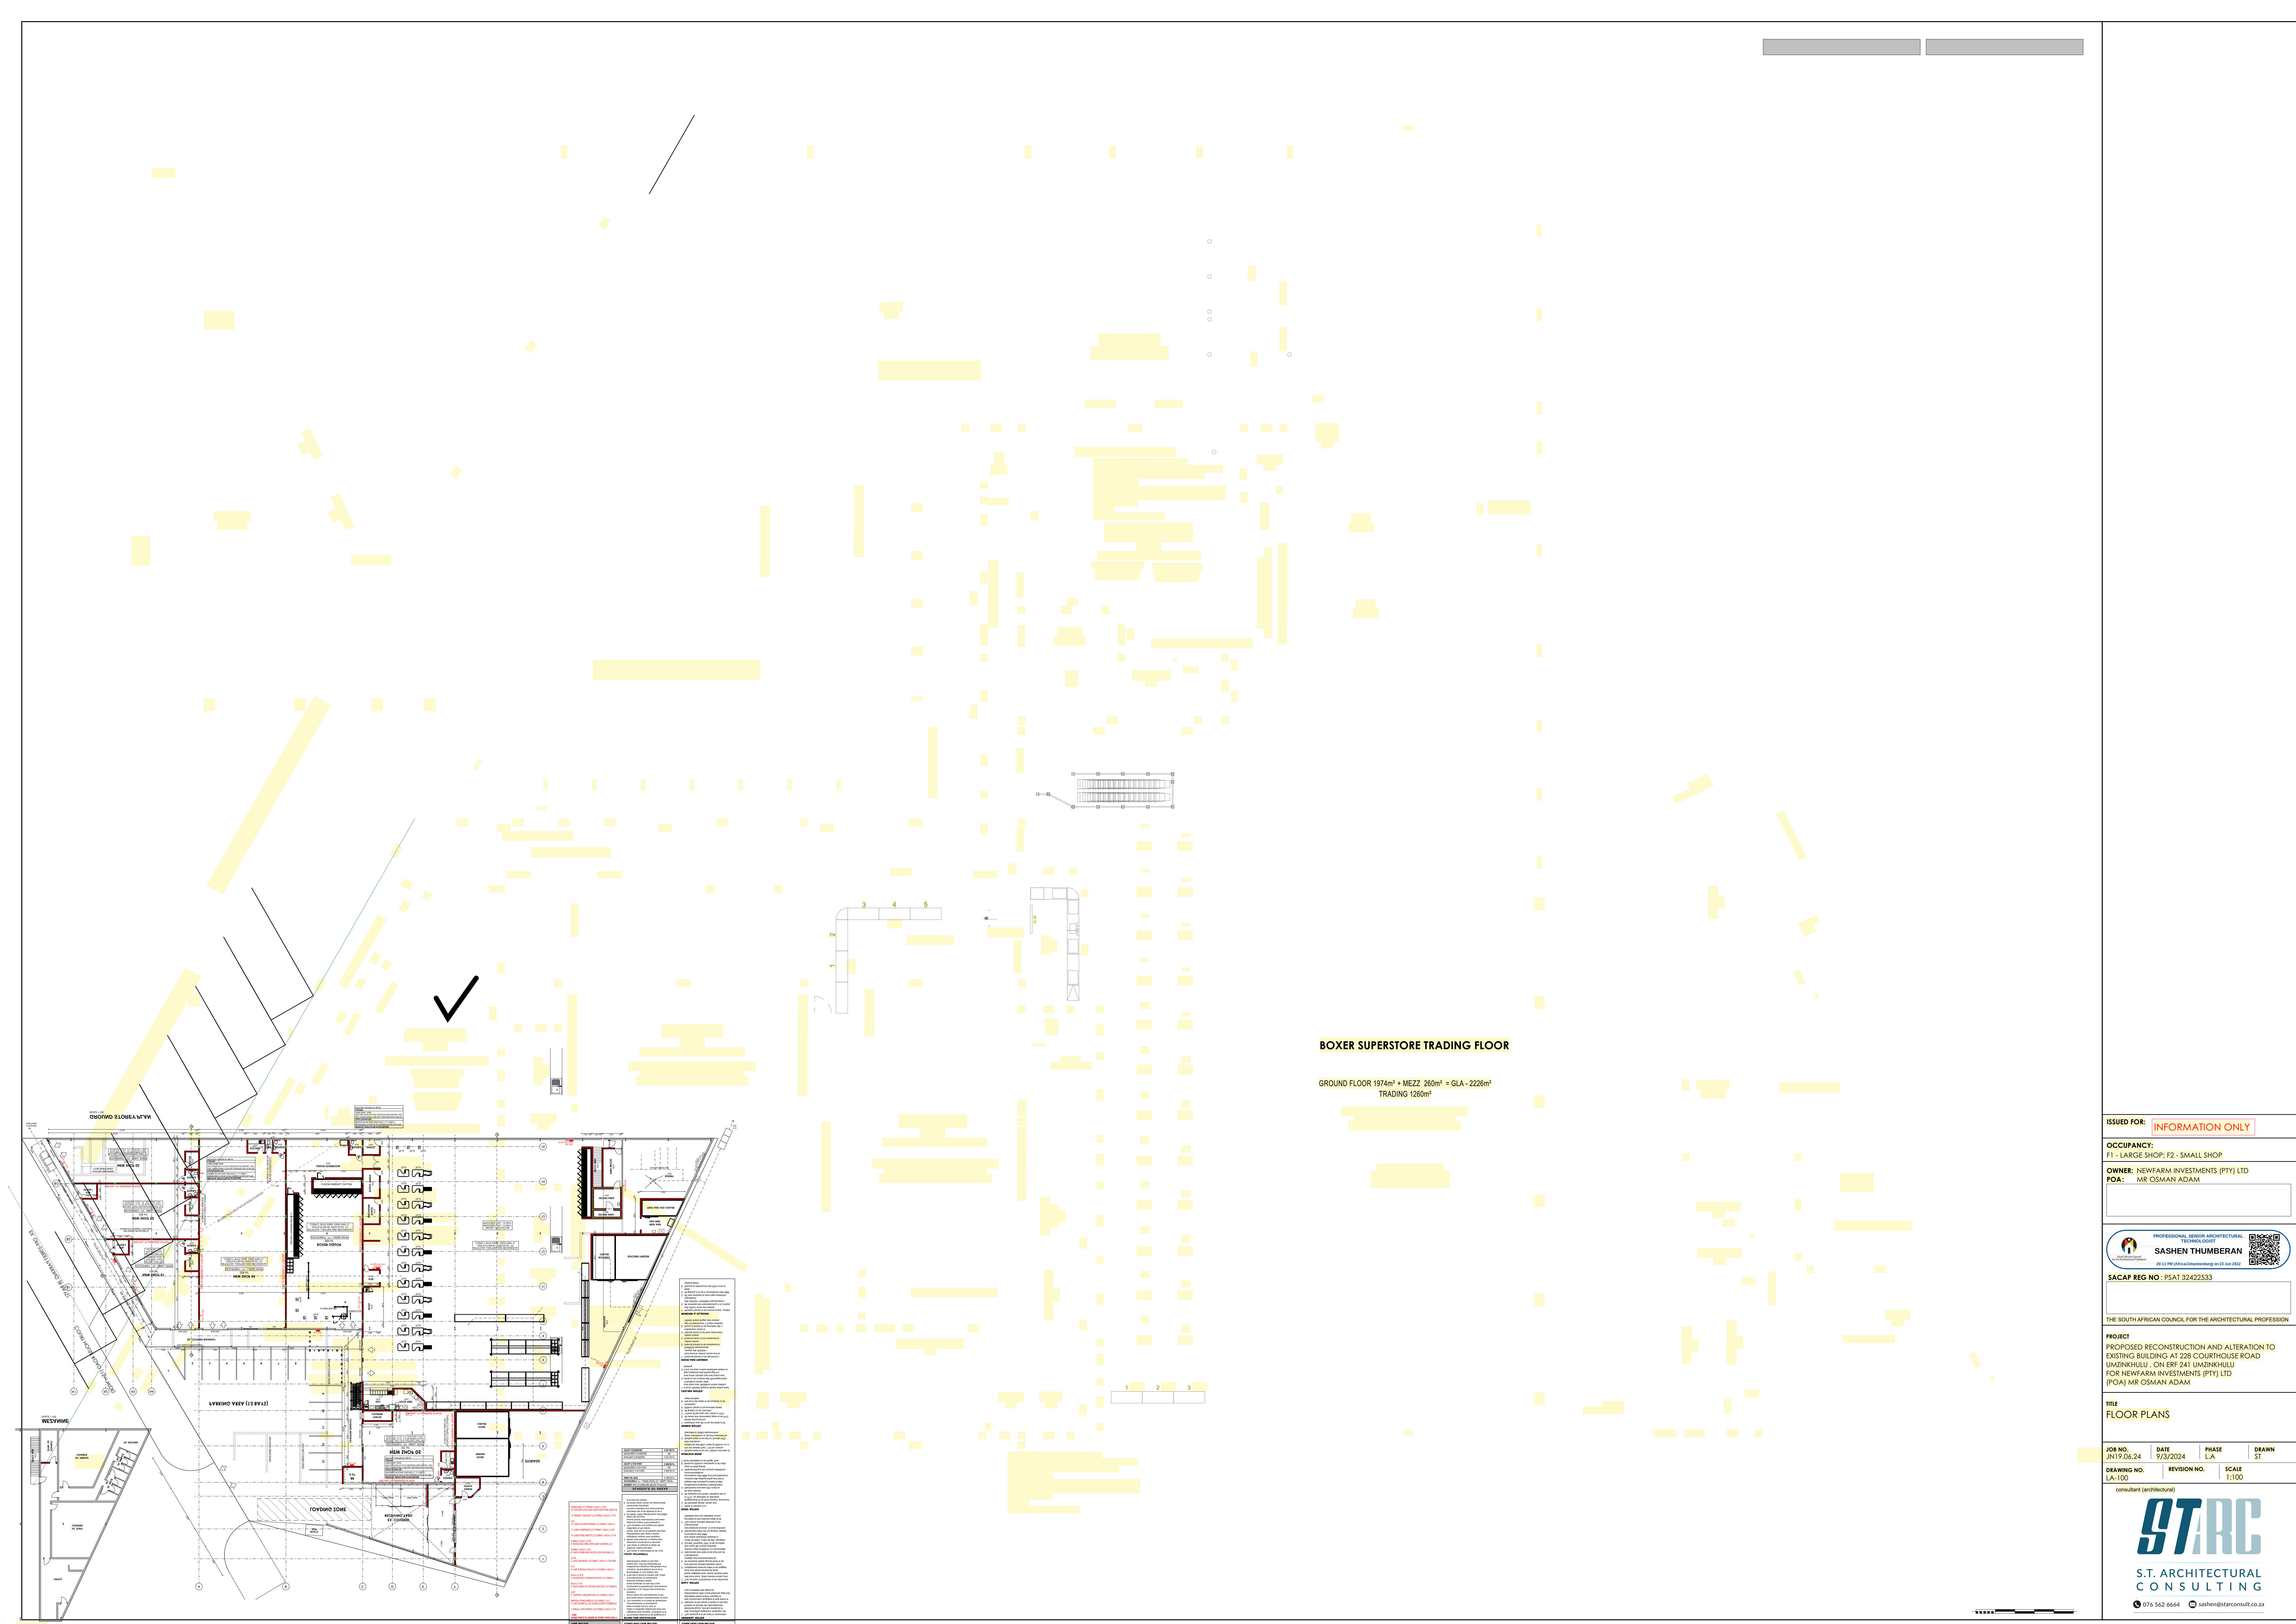

BOXER SUPERSTORE TRADING FLOOR

GROUND FLOOR 1974m² + MEZZ 260m² = GLA - 2234m²
TRADING 1260m²

ISSUED FOR: **INFORMATION ONLY**

OCCUPANCY: F1 - LARGE SHOP; F2 - SMALL SHOP

OWNER: NEWFARM INVESTMENTS (PTY) LTD

POA: MR OSMAN ADAM



SACAP REG NO: PSAT 32422533

THE SOUTH AFRICAN COUNCIL FOR THE ARCHITECTURAL PROFESSION

PROJECT
PROPOSED RECONSTRUCTION AND ALTERATION TO
EXISTING BUILDING AT 228 COURTHOUSE ROAD
LIMKENHILL, ON ERF 241 (LIMKENHILL)
FOR NEWFARM INVESTMENTS (PTY) LTD
(POA) MR OSMAN ADAM

TITLE
FLOOR PLANS

JOB NO. JN19.06.24 DATE 9/3/2024 PHASE LA DRAWN ST

DRAWING NO. LA-103 REVISION NO. SCALE 1:100

consultant (architectural)

