


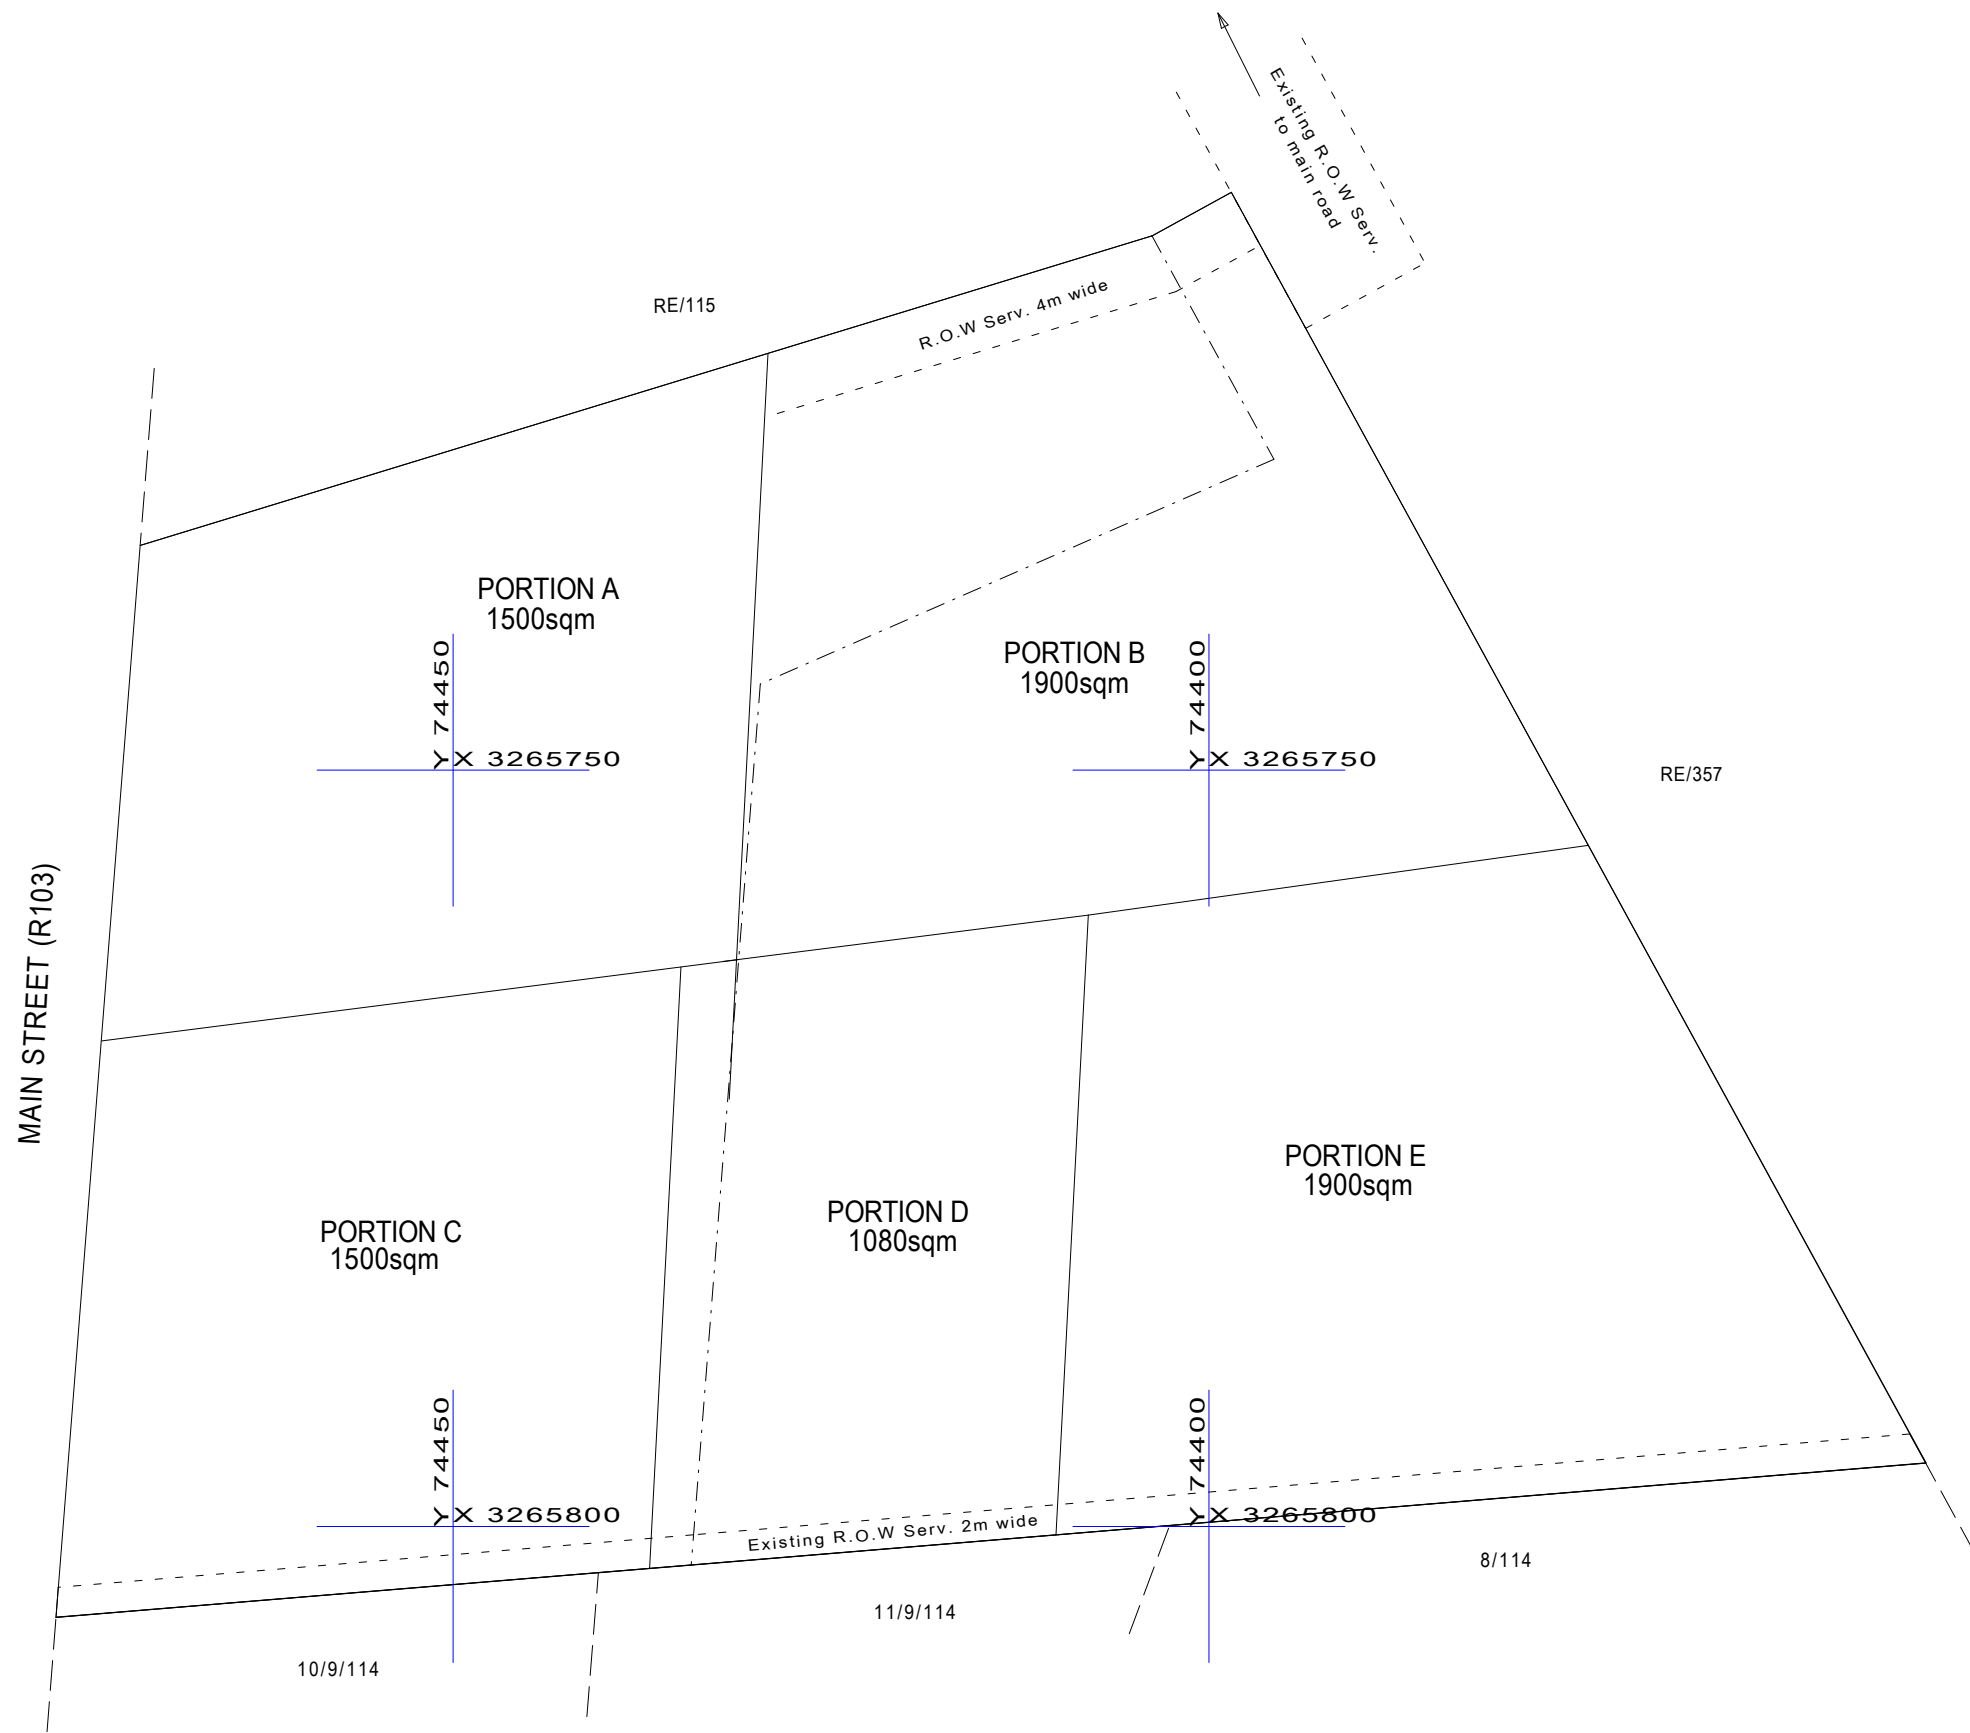



TRUE NORTH



KM Professional Land Surveyors
Coordinating the future

LEGEND	
—————	Site Boundary
- - - - -	Consolidation line

NOTES

REVISIONS	

SURVEYED BY :

KM PROFESSIONAL LAND SURVEYORS

Contact Details:
Wawa Khanyile: 081 712 4330
Website: kmsurveys.co.za
Email: wawa@kmsurveys.co.za
Drawn by: Wawa Khanyile

GREYS COURT
15 FRASER ST
HOWICK
3290

PROJECT TITLE:

PROPOSED CONSOLIDATION OF PORTIONS 1 & 3 OF ERF 115 MERRIVALE AND SUBDIVISION OF THE CONSOLIDATED SITE

PROJECT AREA: 0.79ha

Scale	1 : 500
CLIENT:	
MR CLIVE MOFFETT	
DATE : JUNE 2025	

LAYOUT REF: NK06042025Rev. (none)